


NOTE: the minimum length of flue pipe from top of Cone Body to the underside of the cowl is 3,5m

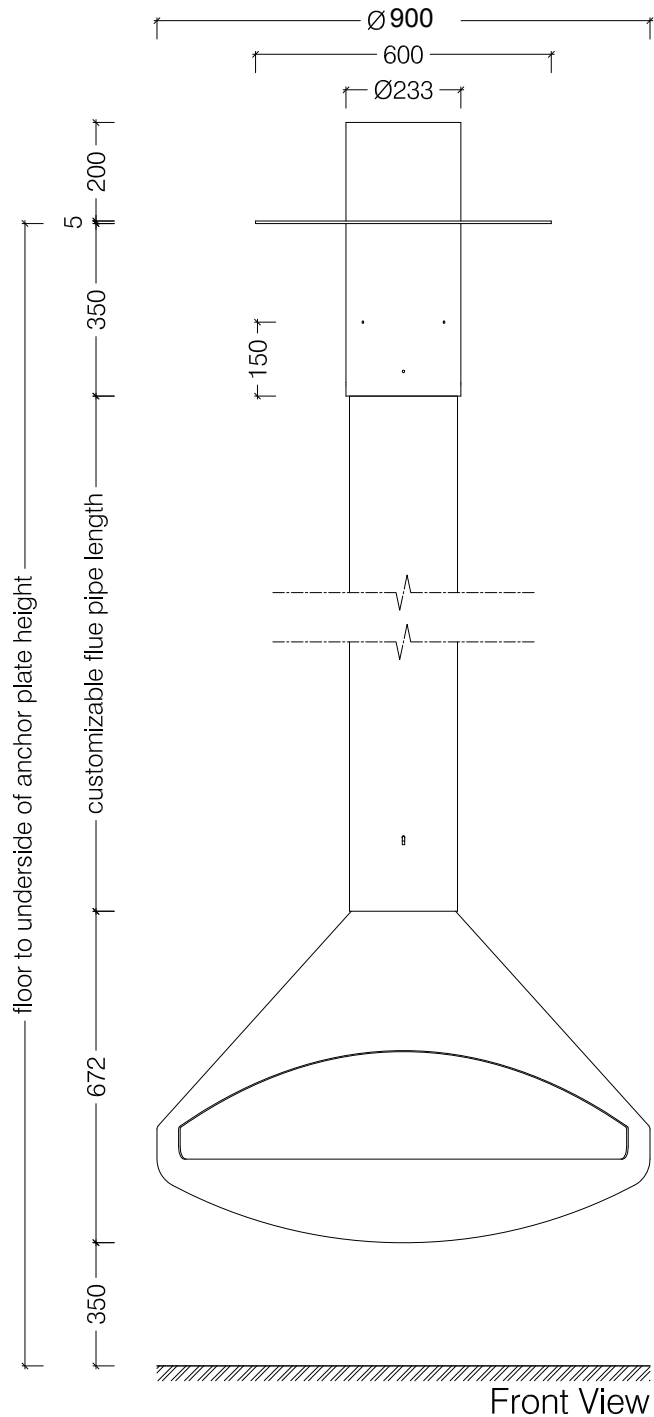

Front View

minimum recommended height above finished floor level at 350mm

Cone $\varnothing 900$

